

SECTION AA

PROJECT:  
 PROPOSED ADMINISTRATIVE BUILDING,  
 BISHOP'S HOUSE & STAFF QUARTER FOR  
 'DIOCESE OF SINDHUDURG' ON PLOT  
 BEARING S.NO. 27- 5/2 MOUJE OROS (BR)  
 TALUKA KUDAL, DISTRICT SINDHUDURG

OWNER:  
 DIOCESE OF SINDHUDURG

DRN BY: M. F. L

DRG NO:


JOB NO:

DATED: 11/12/2017

DRGS:  
 SECTION AA

SCALE: 1:100

ARCHITECTS:  
**SOARES & ASSOCIATES**  
 G-1, VIKAS BUILDING,  
 18TH JUNE ROAD,  
 PANJIM, GOA.  
 PH./FAX : 228040 , 430010  
 e-mail: soares88@gmail.com

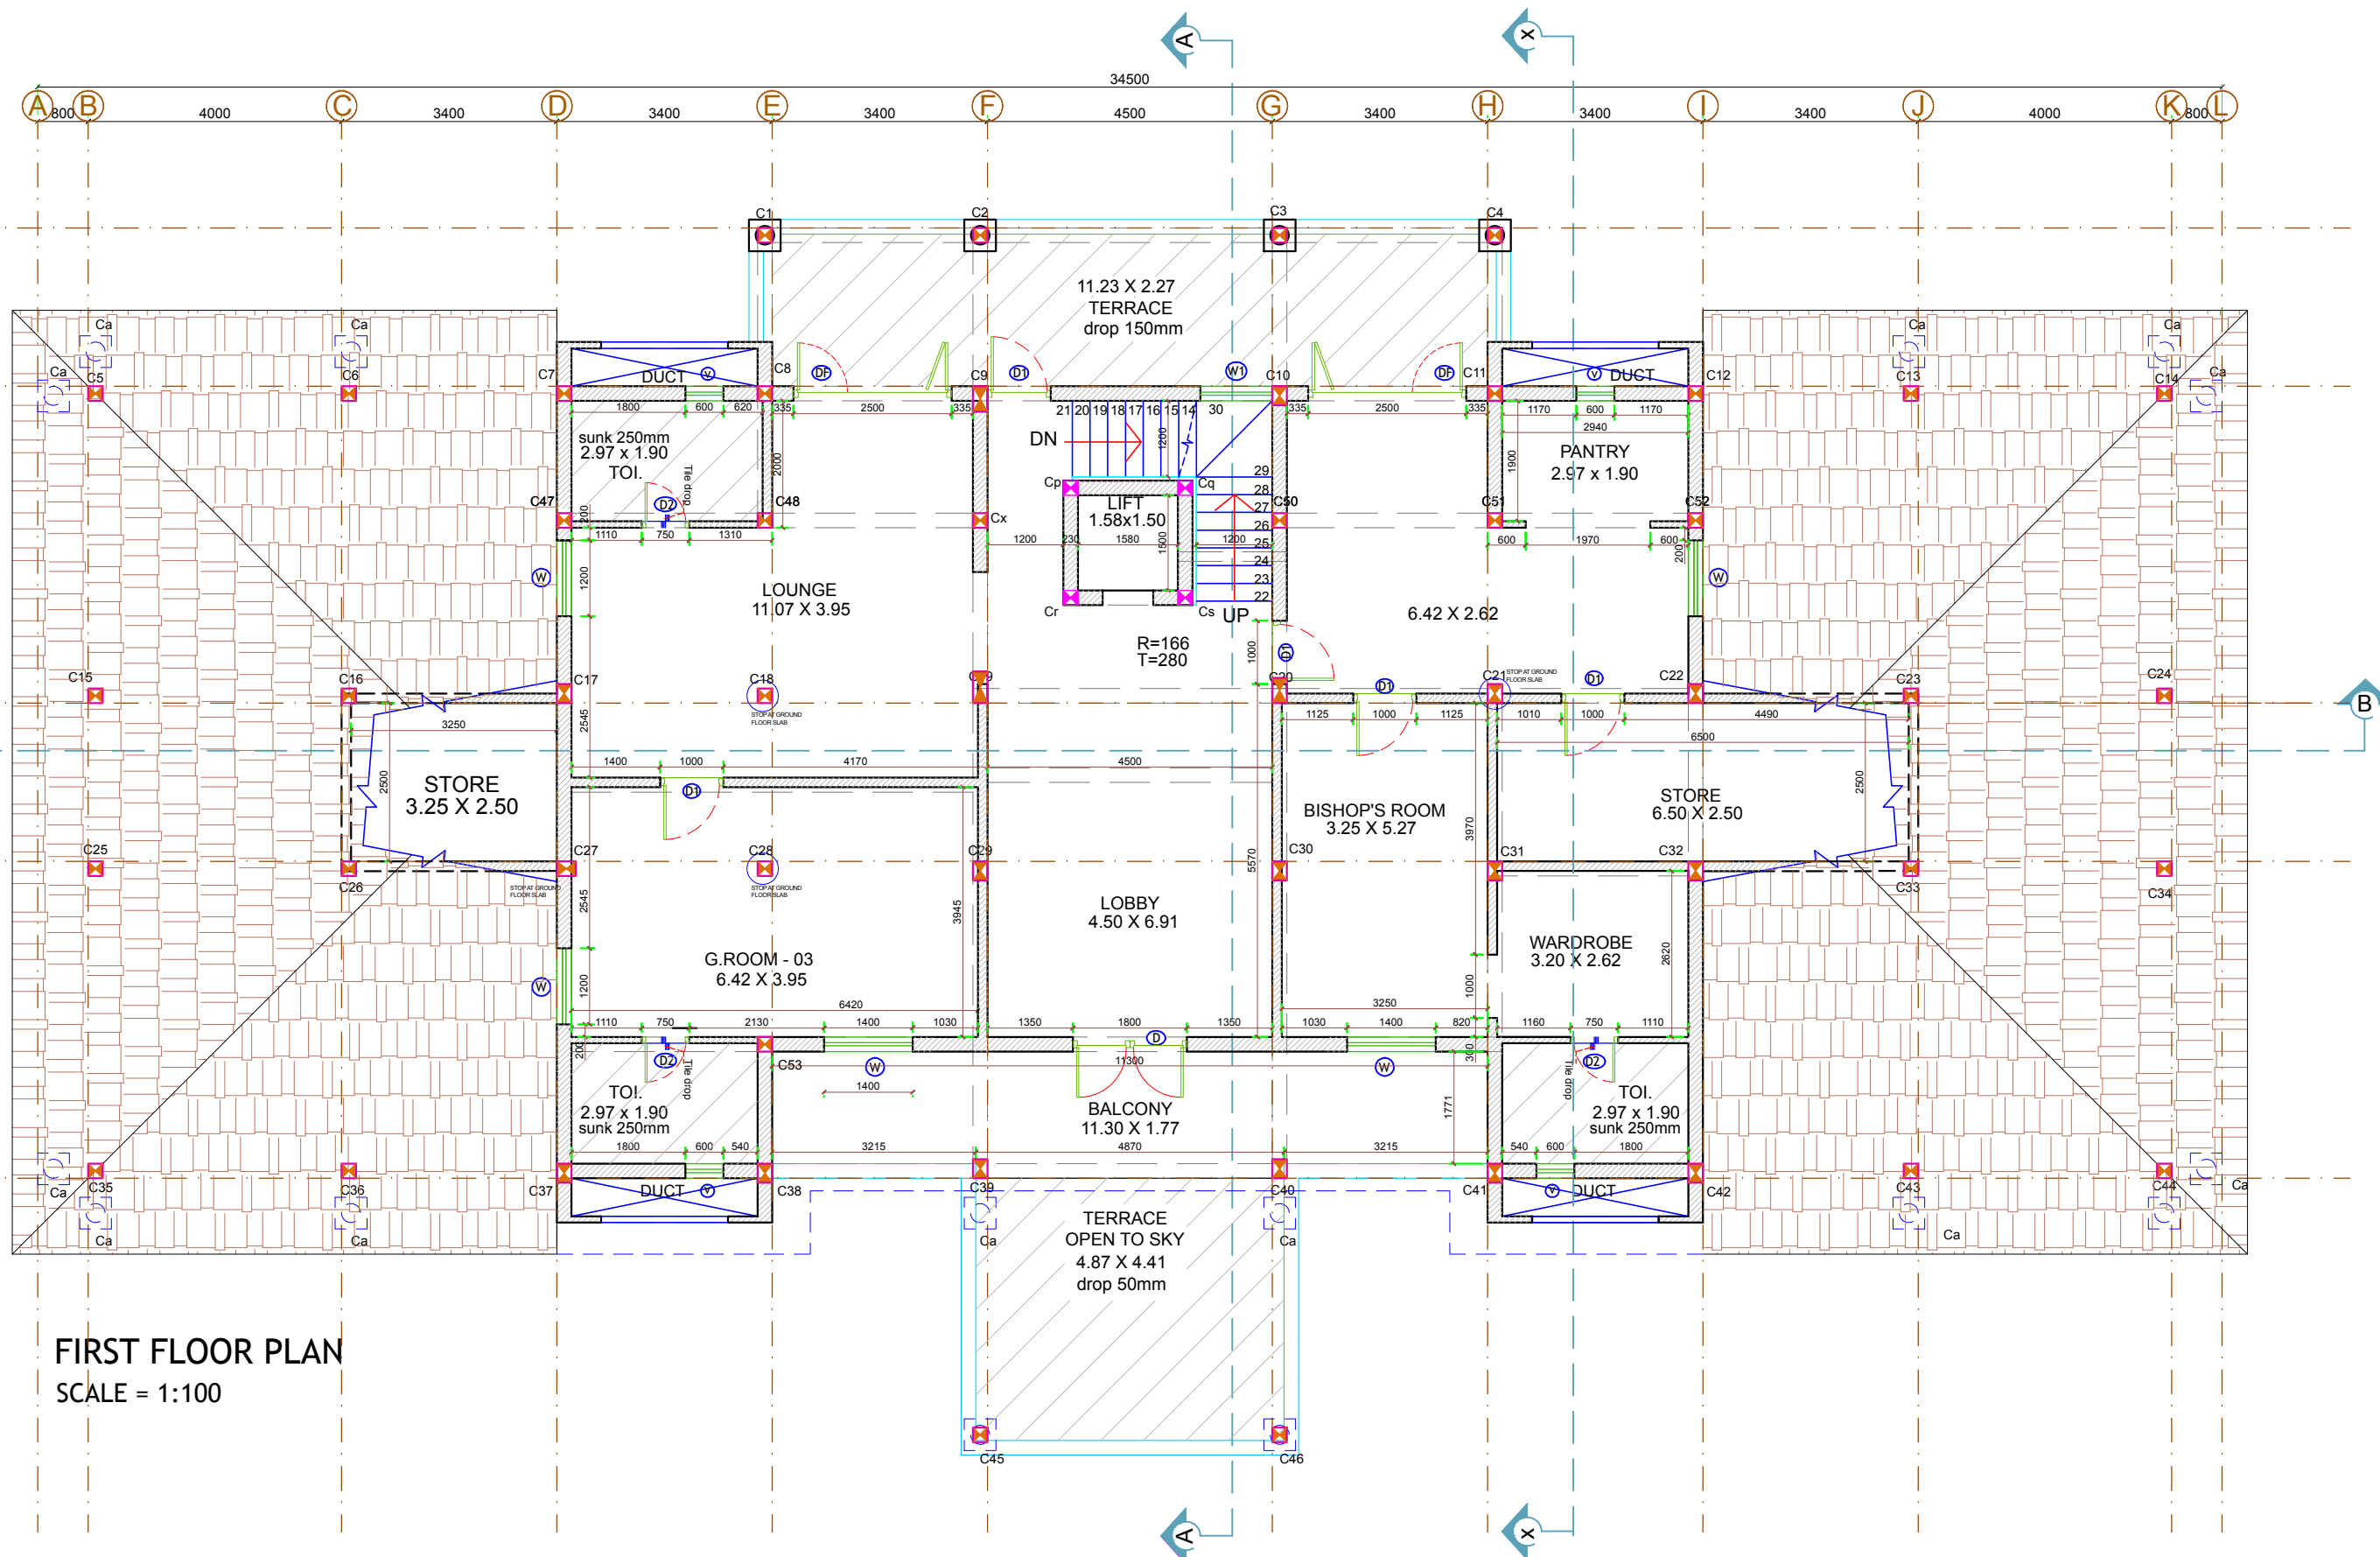

**FIRST FLOOR PLAN**  
SCALE = 1:100

**PROJECT:**  
PROPOSED ADMINISTRATIVE BUILDING,  
BISHOP'S HOUSE & STAFF QUARTER FOR  
'DIOCESE OF SINDHUDURG' ON PLOT  
BEARING S.NO. 27- 5/2 MOUJE OROS (BR)  
TALUKA KUDAL, DISTRICT SINDHUDURG

**OWNER:**  
DIOCESE OF SINDHUDURG

**DRN BY:** M. F. L

**DRG NO:**


**JOB NO:**

**DATED:** 11/12/2017

**DRGS:**  
FIRST FLOOR PLAN

**SCALE:** 1:100

**ARCHITECTS:**  
**SOARES & ASSOCIATES**  
G-1, VIKAS BUILDING,  
18TH JUNE ROAD,  
PANJIM, GOA.  
PH./FAX : 228040 , 430010  
e-mail: soares88@gmail.com

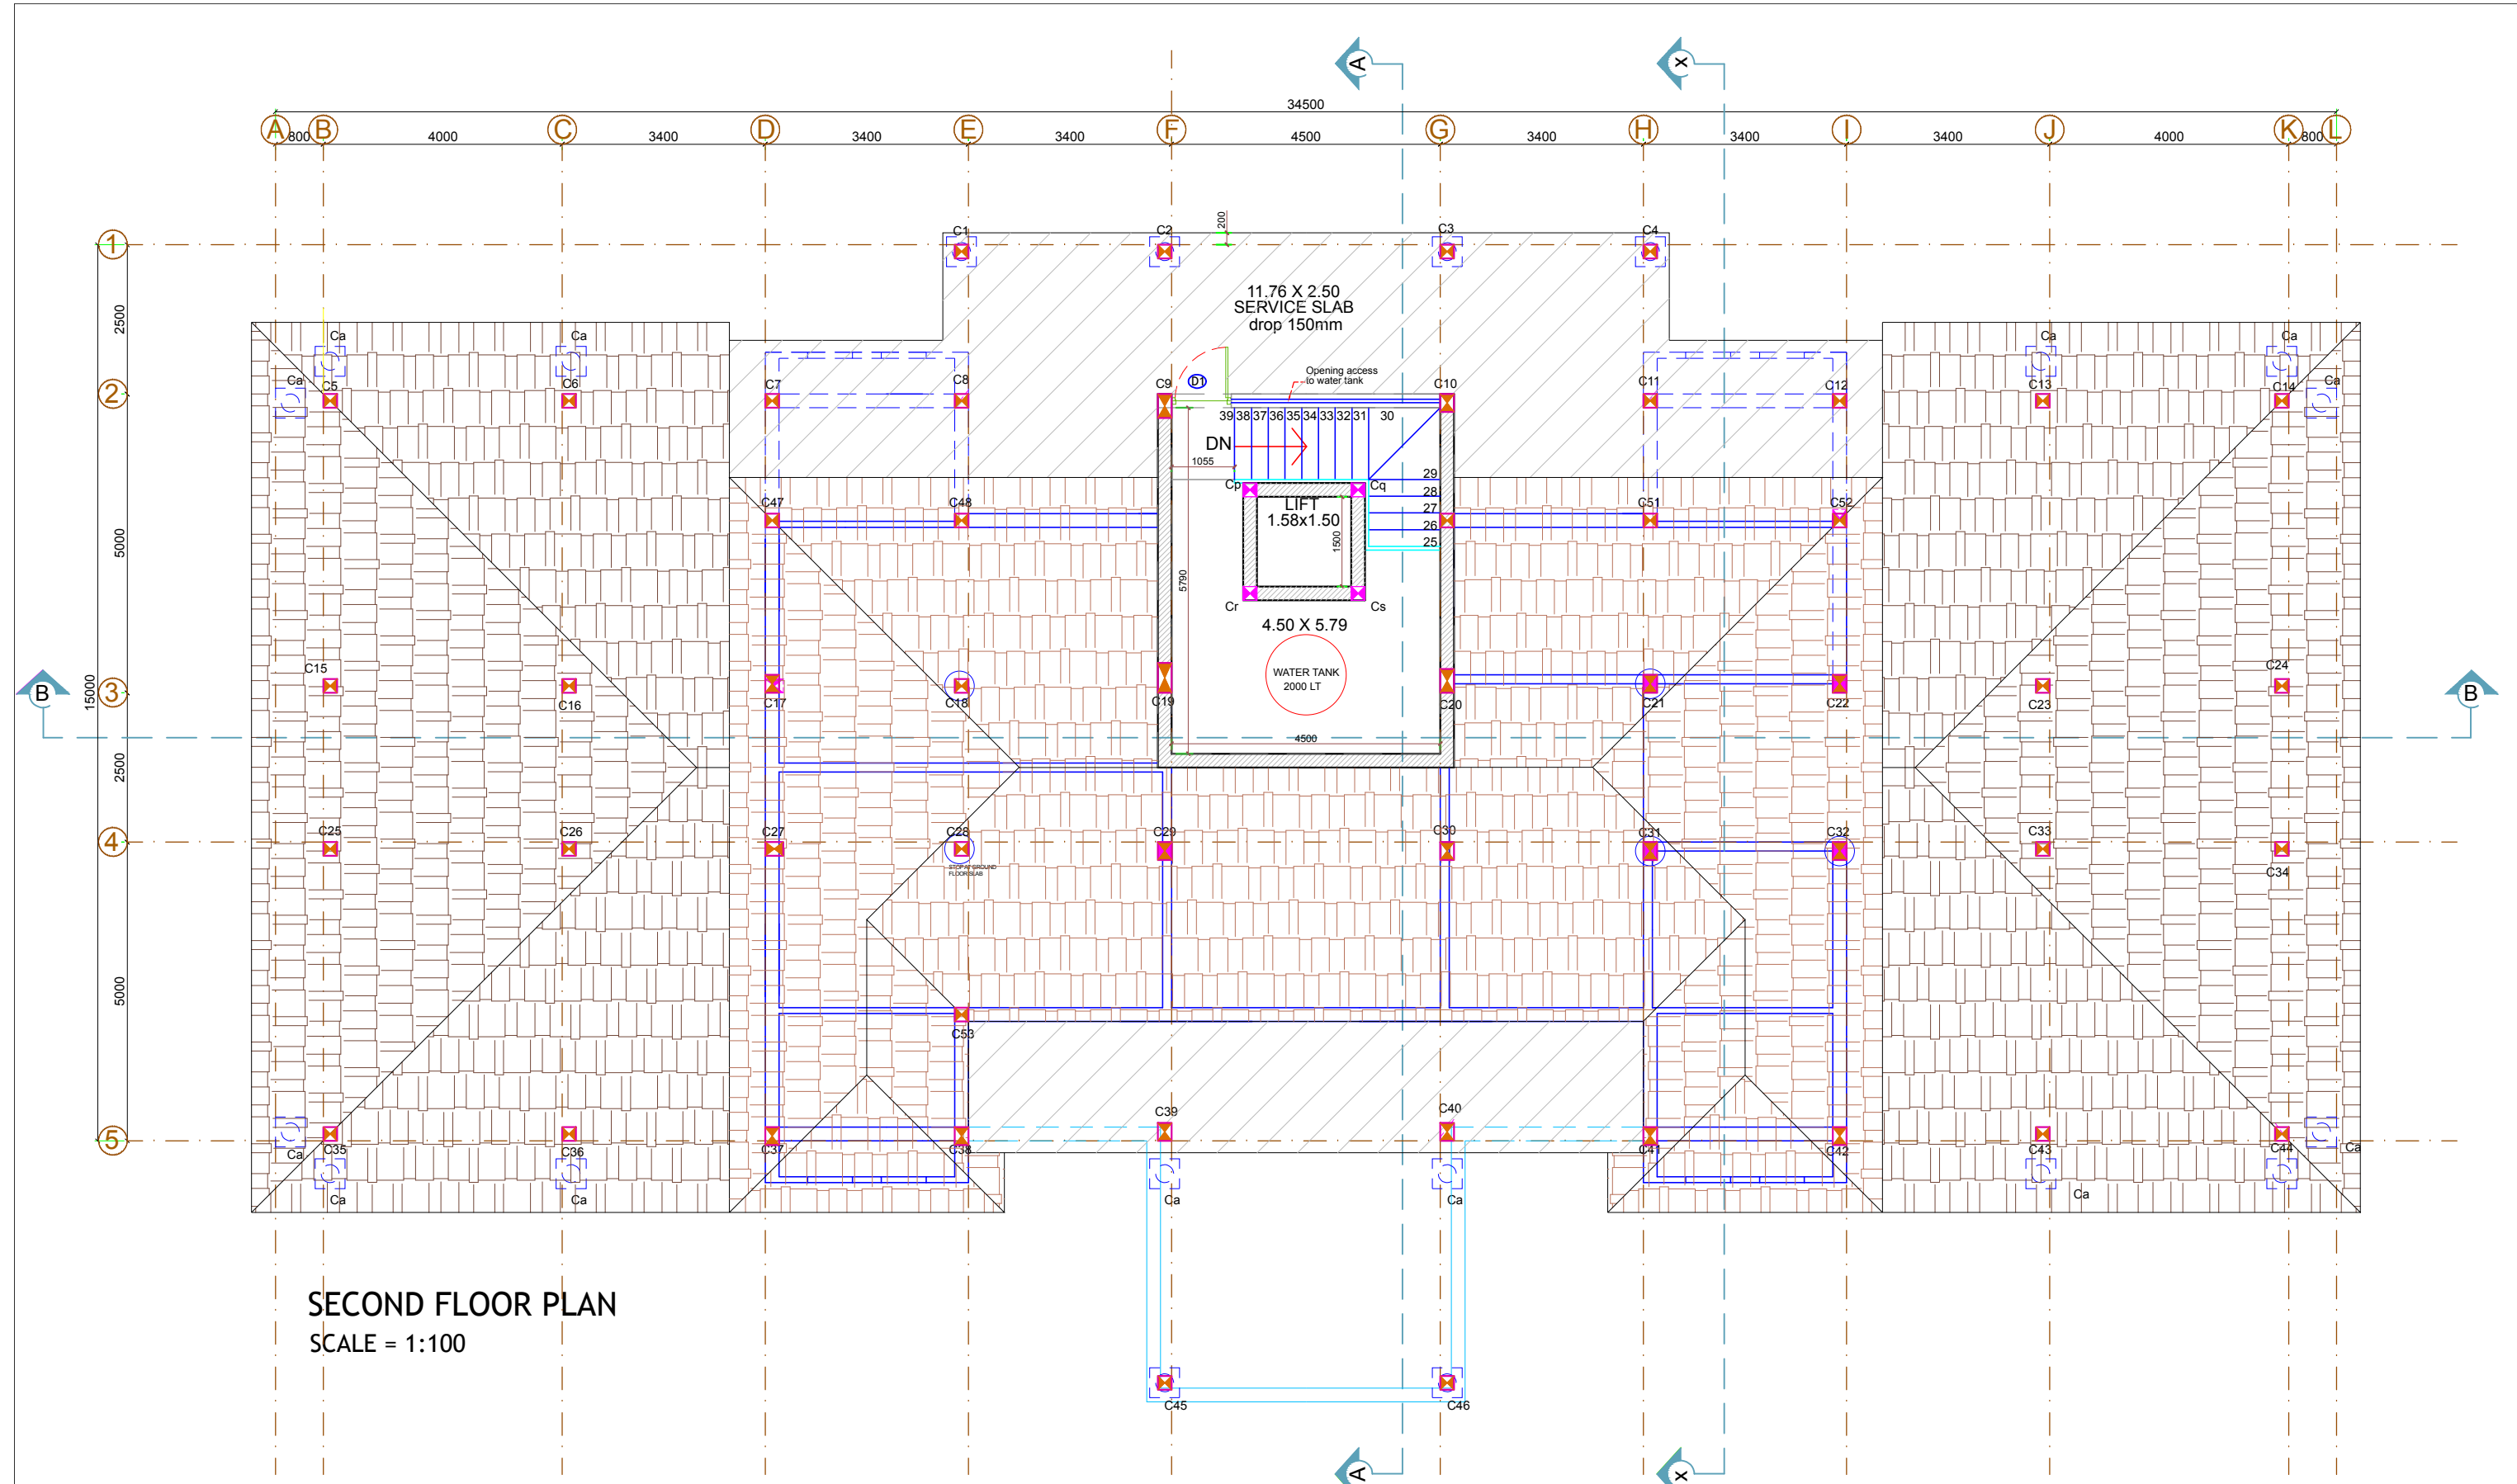

**SECOND FLOOR PLAN**  
SCALE = 1:100

**PROJECT:**  
PROPOSED ADMINISTRATIVE BUILDING,  
BISHOP'S HOUSE & STAFF QUARTER FOR  
'DIOCESE OF SINDHUDURG' ON PLOT  
BEARING S.NO. 27- 5/2 MOUJE OROS (BR)  
TALUKA KUDAL, DISTRICT SINDHUDURG

**OWNER:**  
DIOCESE OF SINDHUDURG

DRN BY: M. F. L	DRGS: SECOND FLOOR PLAN
DRG NO:	
JOB NO:	SCALE: 1:100
DATED: 11/12/2017	

**ARCHITECTS:**  
**SOARES & ASSOCIATES**  
G-1, VIKAS BUILDING,  
18TH JUNE ROAD,  
PANJIM, GOA.  
PH./FAX : 228040 , 430010  
e-mail: soares88@gmail.com